

5771

GROUND PLAN

JEFF KMEC AND ALYSSA MOHN


$$\frac{8}{9} = 0.\overline{8}$$

2/25/2019


00

RAVEN THEATRE
EAST THEATRE

6157 N CLARK ST
CHICAGO, IL 60660
(773) 338-2177

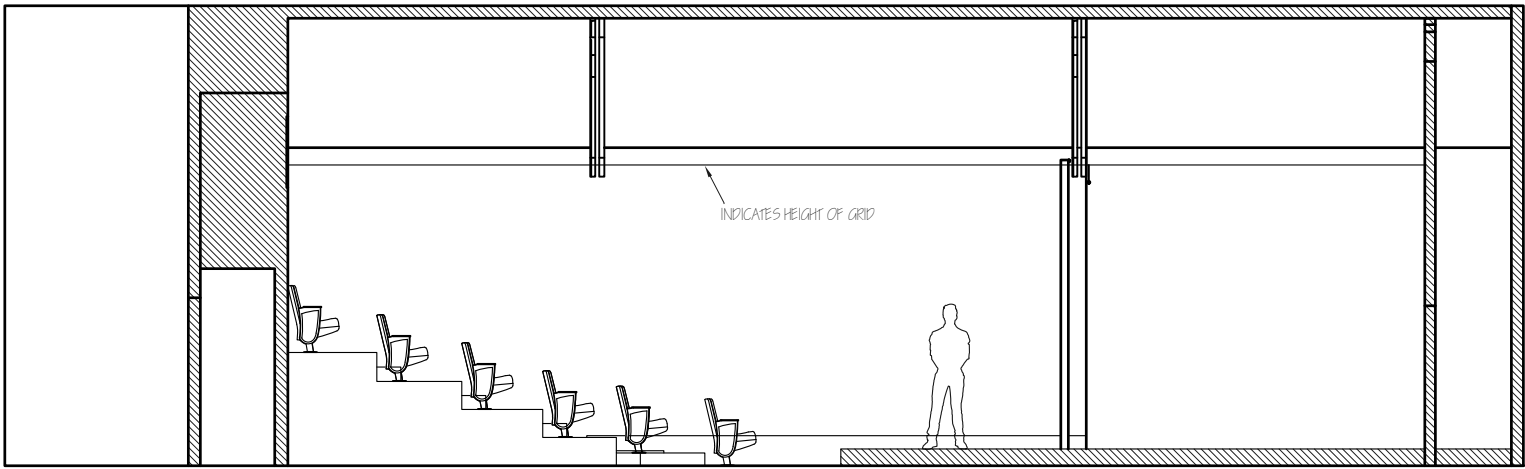

SECTION FACING SOUTH

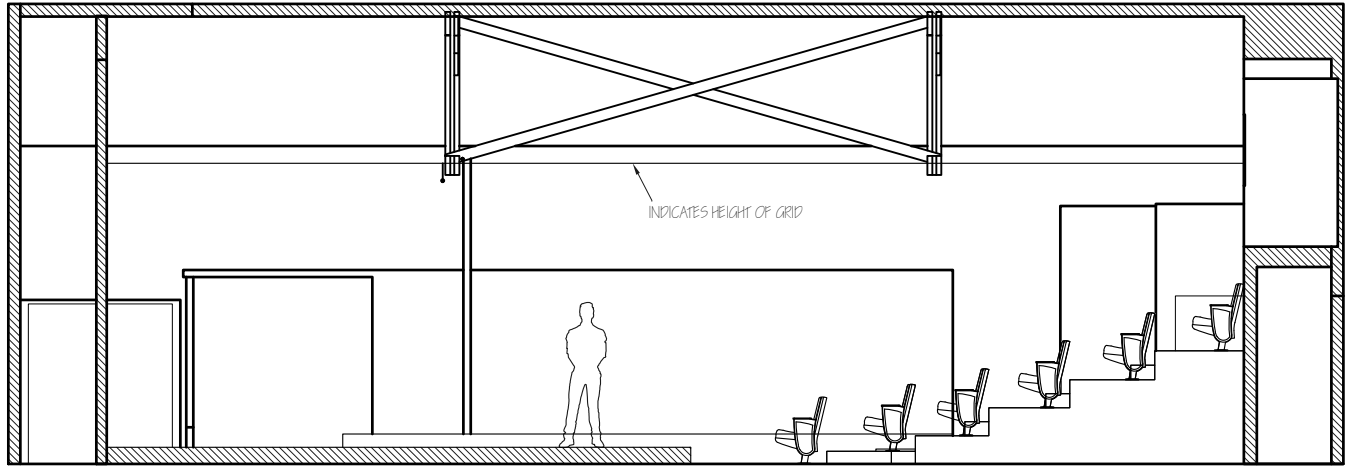

SECTION FACING NORTH

SHEET

2
OF 6

SECTION


JEFF KMEC AND ALYSSA MOHN

1 / 8" = 1' - 0"

2 / 25 / 2019

RAVEN THEATRE
EAST THEATRE

6157 N CLARK ST
CHICAGO, IL 60660
(773) 338-2177

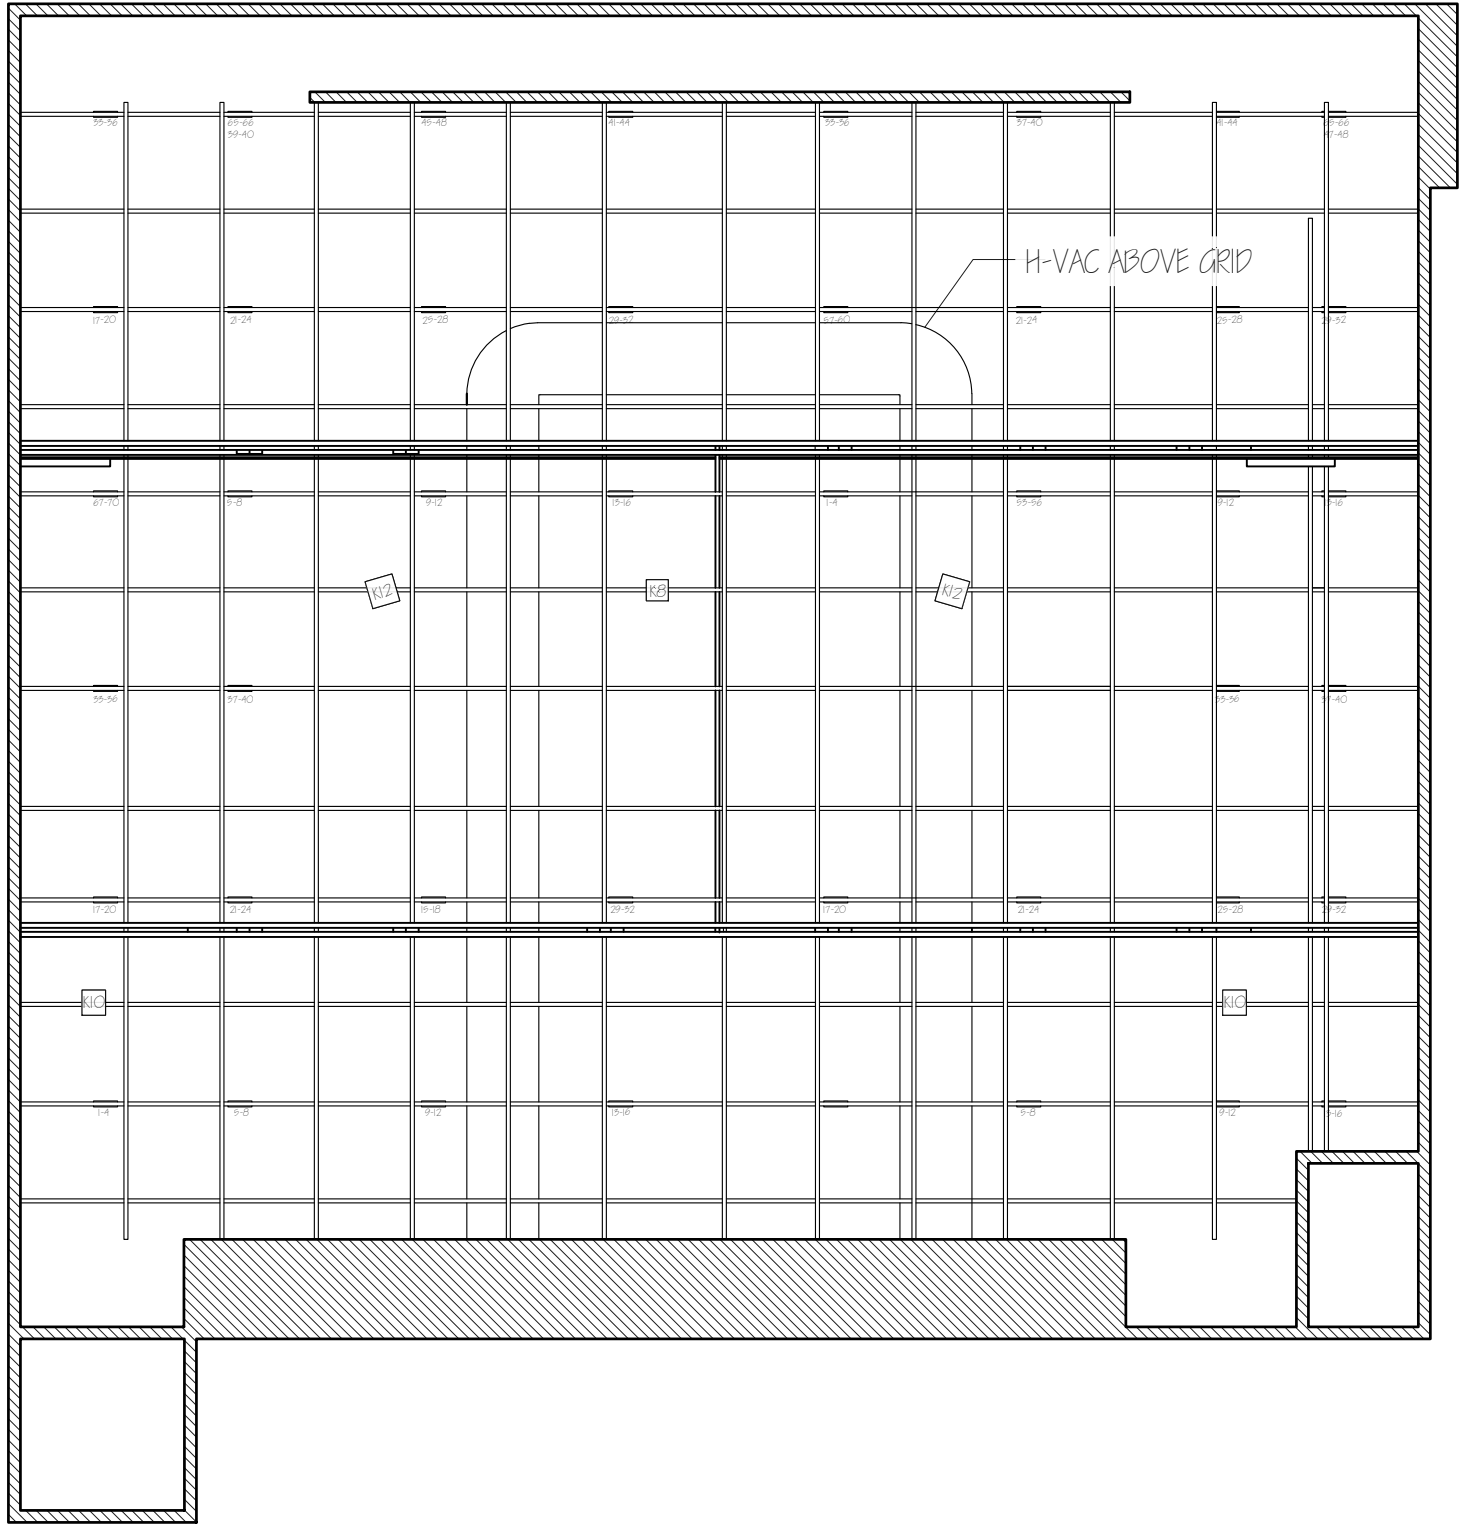

REFLECTED CEILING VIEW

SHEET 5 OF 6	REFLECTED CEILING VIEW	RAVEN THEATRE EAST THEATRE	6157 N CLARK ST CHICAGO, IL 60660 (773) 338-2177
	JEFF KMEC AND ALYSSA MOHN		
	1 / 8" = 1' - 0"		
	2 / 25 / 2019		

